

AREAS SHOWN ARE DERIVED FROM AN UNADJUSTED BASE PLAN. ALL DIMENSIONS AND AREAS ARE APPROXIMATE AND MUST BE VERIFIED BY LEGAL SURVEY.




PROJECT

15326 - STONY PLAIN ROAD NW
LOT 4, BLOCK 21, PLAN 8301ET

DRAWN	DATE	DESIGNED	DATE
DF	2017-11-28	JT	2017-11-07

SCALE	CHECKED	DATE
1:500	XX	DD/MM/YY

DRAWING VLW-0201-02-PE-W62

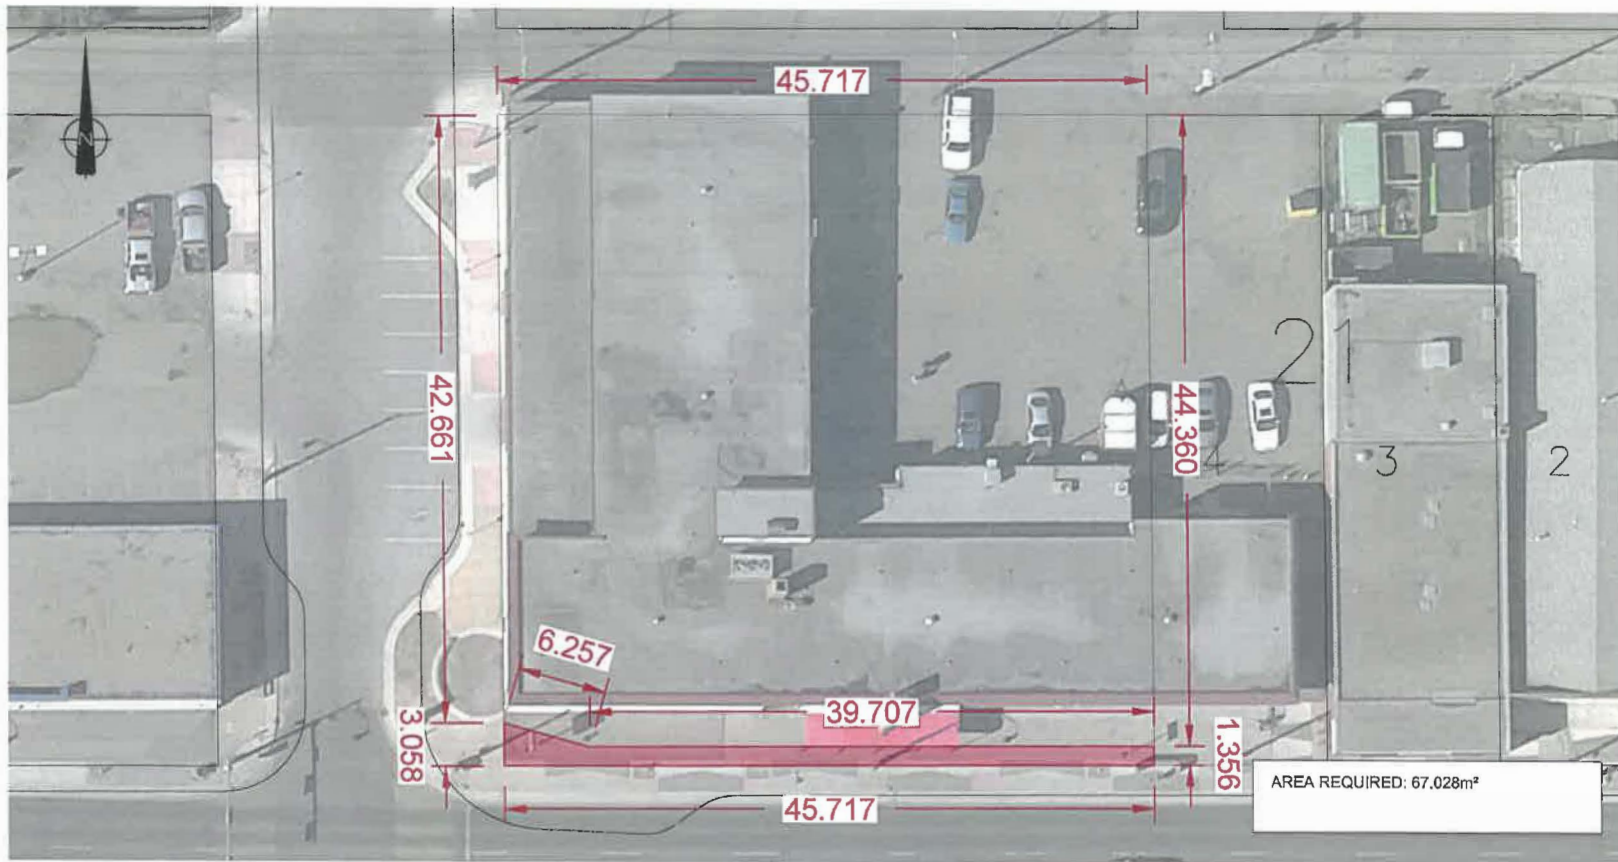


AREAS SHOWN ARE DERIVED FROM AN UNADJUSTED BASE PLAN. ALL DIMENSIONS AND AREAS ARE APPROXIMATE AND MUST BE VERIFIED BY LEGAL SURVEY.



PROJECT	
15326 – STONY PLAIN ROAD NW LOT 4, BLOCK 21, PLAN 8301ET	
DRAWN	DATE
DF	2017-11-28
DESIGNED	DATE
JT	2017-11-07
CHECKED	DATE
XX	DD/MM/YY
DRAWING	VLW-0201-02-PE-W62

SCALE : 1:500	
---------------	--

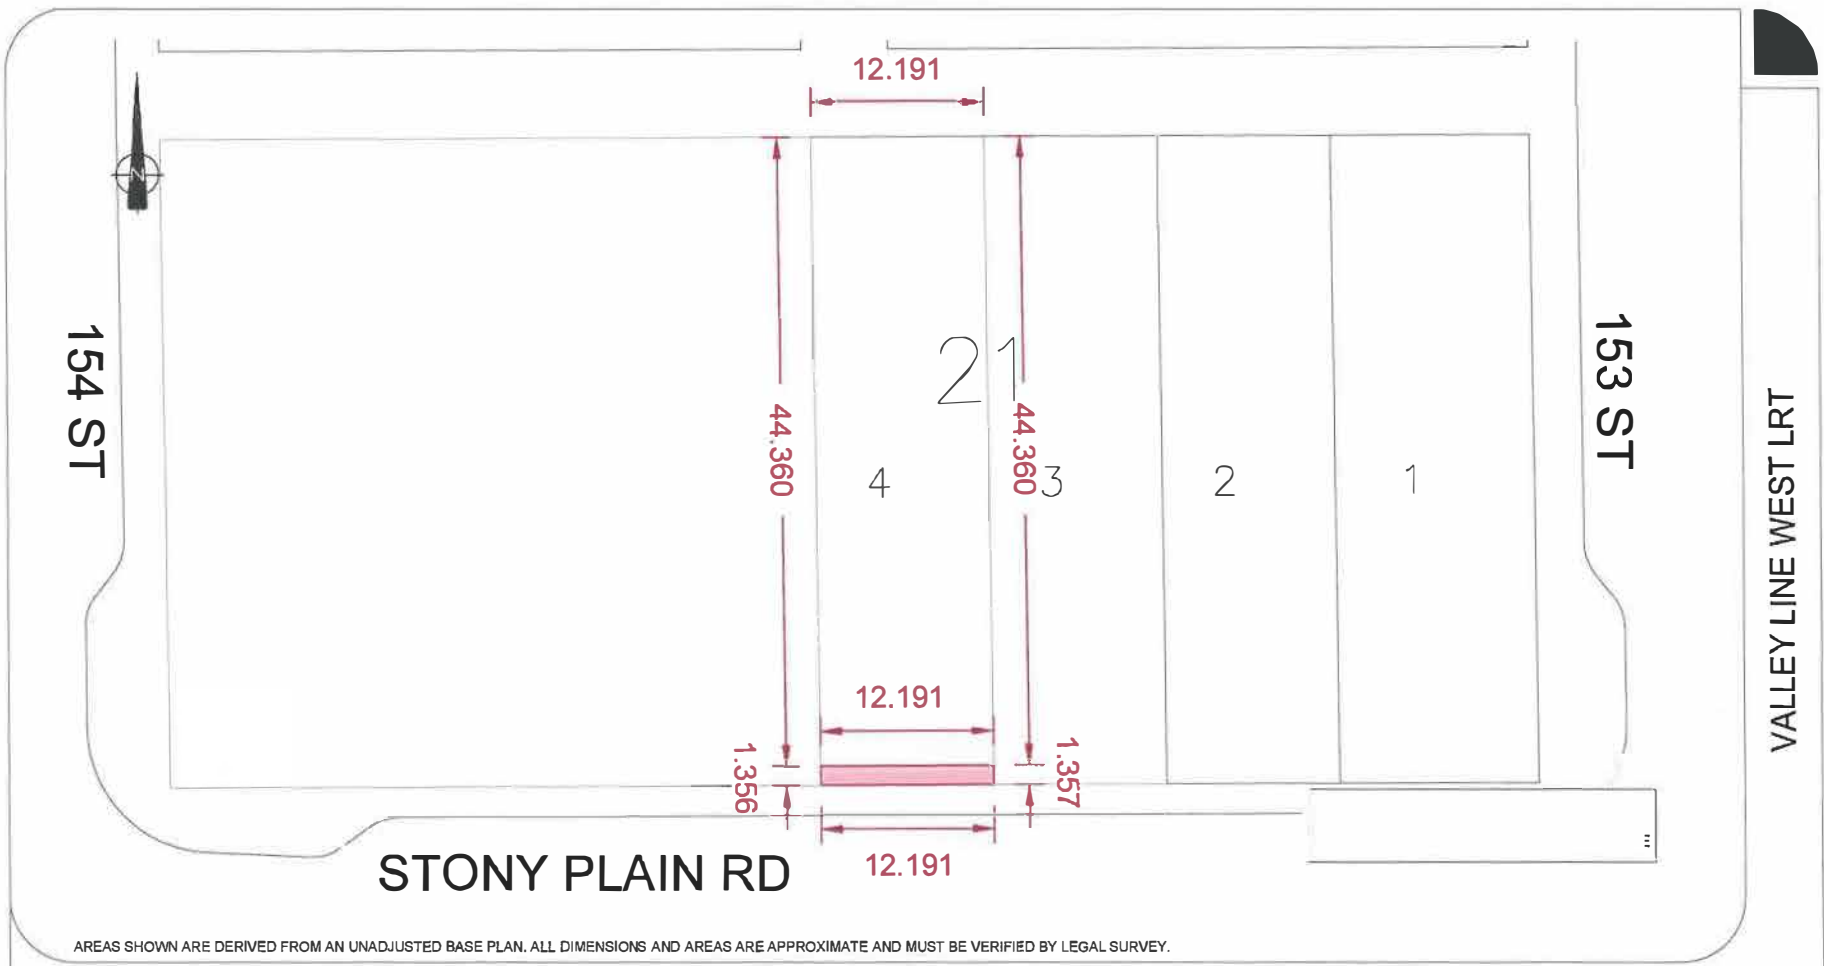

AREAS SHOWN ARE DERIVED FROM AN UNADJUSTED BASE PLAN. ALL DIMENSIONS AND AREAS ARE APPROXIMATE AND MUST BE VERIFIED BY LEGAL SURVEY.



PROJECT


15326 – STONY PLAIN ROAD NW
LOT 4, BLOCK 21, PLAN 8301ET

DRAWN	DATE	DESIGNED	DATE
DF	2017-11-28	JT	2017-11-07

CHECKED	DATE
XX	DD/MM/YY

DRAWING VLW-0201-02-PE-W63

SCALE : 1:500

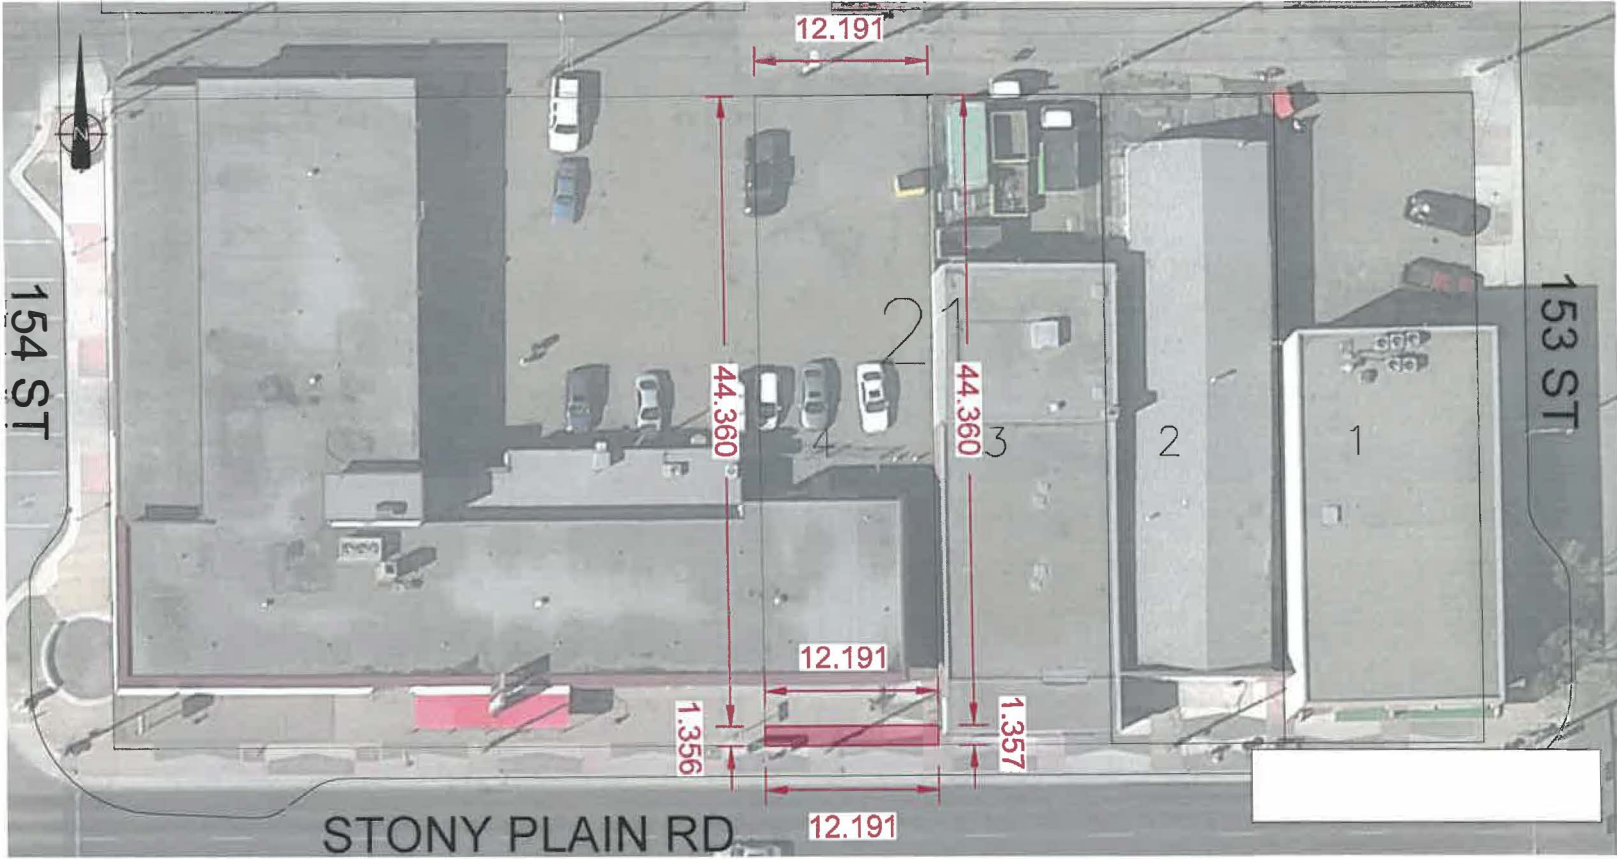

AREAS SHOWN ARE DERIVED FROM AN UNADJUSTED BASE PLAN. ALL DIMENSIONS AND AREAS ARE APPROXIMATE AND MUST BE VERIFIED BY LEGAL SURVEY.



PROJECT

15326 - STONY PLAIN ROAD NW
LOT 4, BLOCK 21, PLAN B301ET

DRAWN	DATE	DESIGNED	DATE
DF	2017-11-28	JT	2017-11-07

SCALE : 1:500

CHECKED	DATE
XX	DD/MM/YY

DRAWING VLW-0201-02-PE-W63